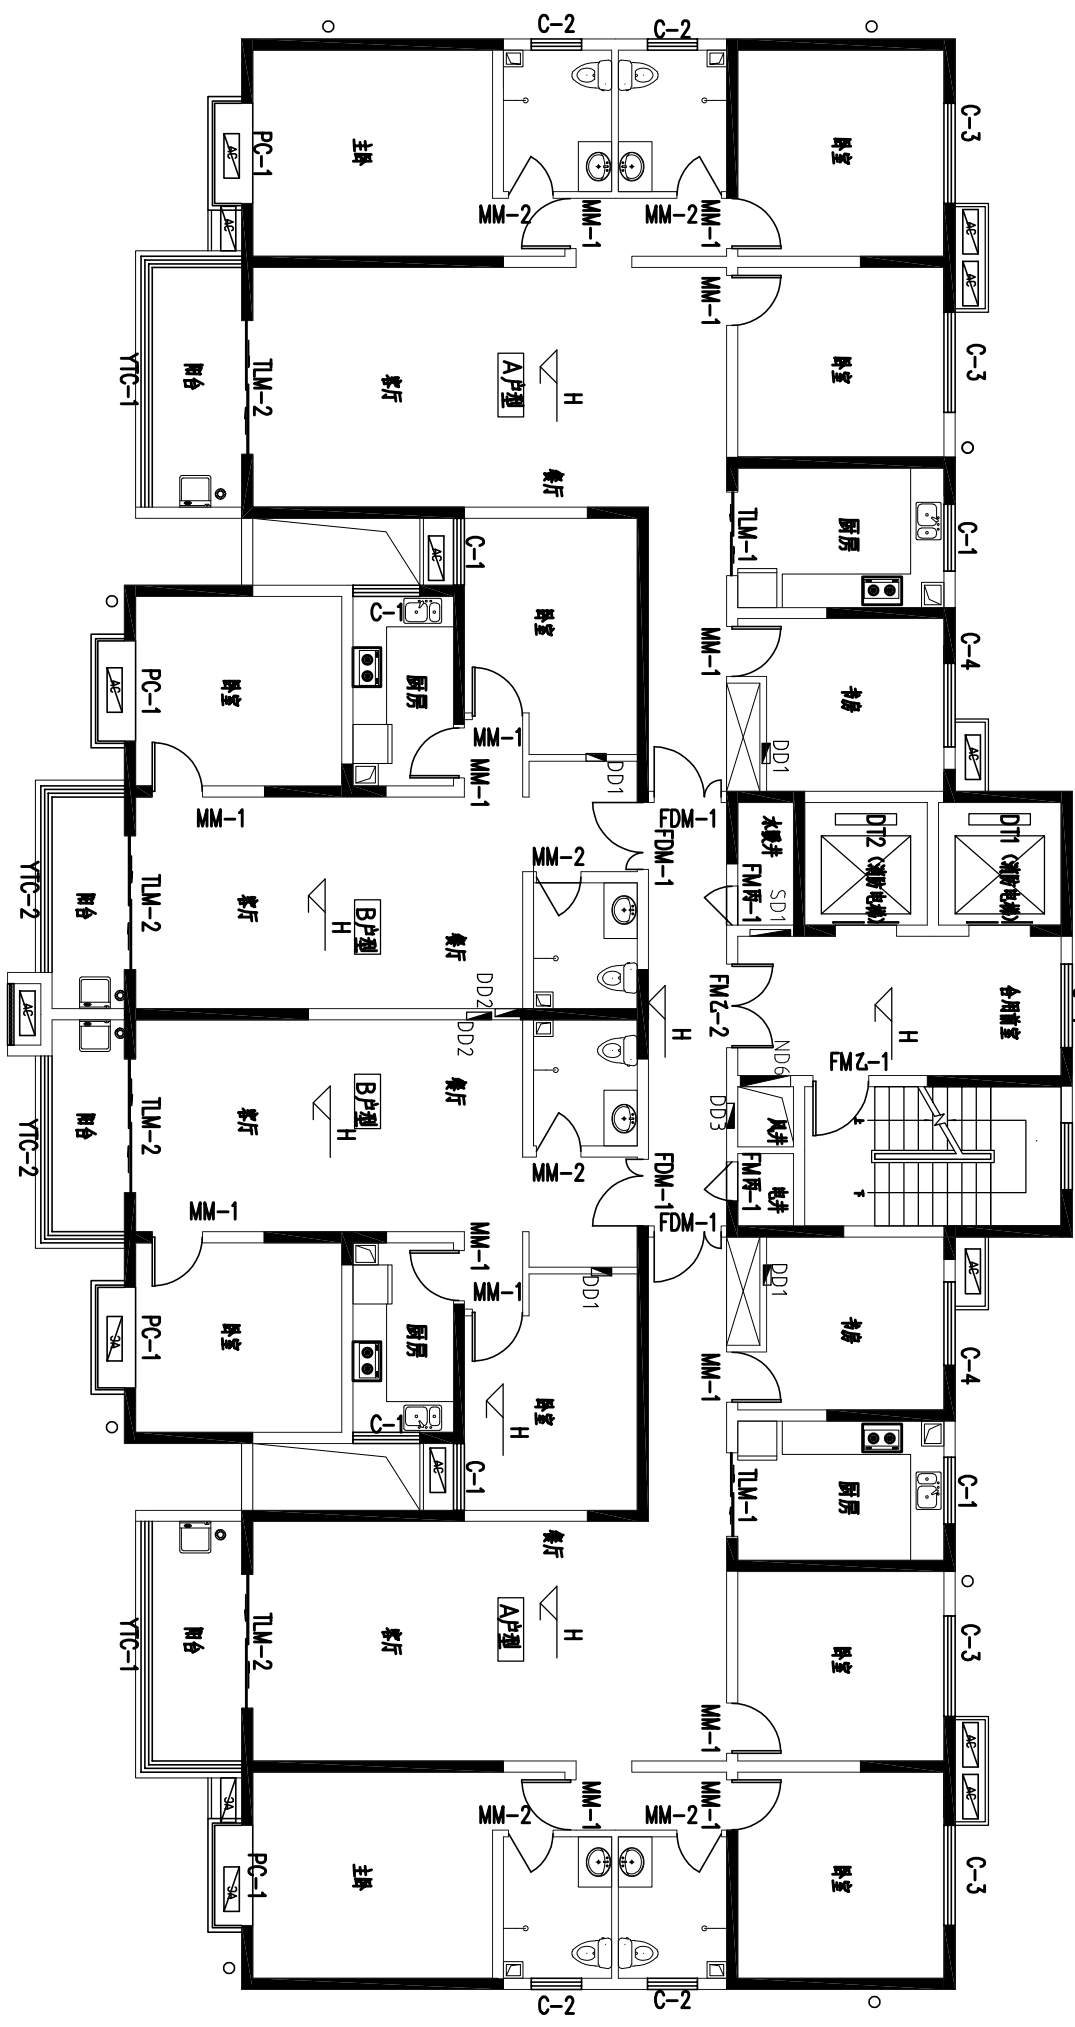
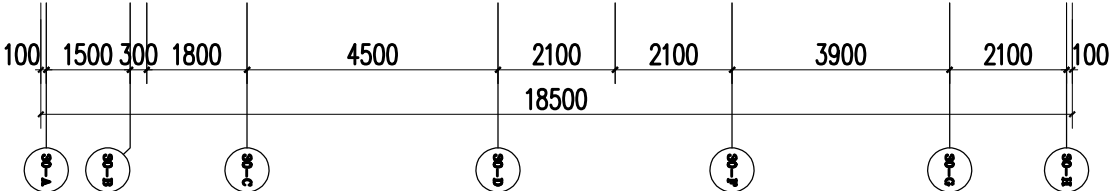
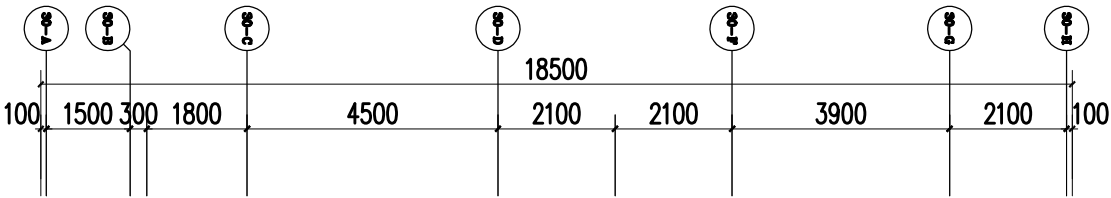
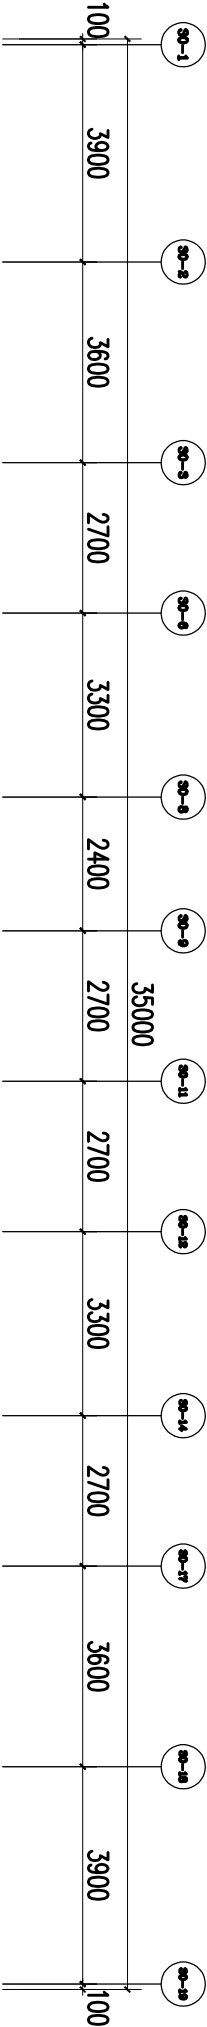


楼层	标高 (H=)	楼层	标高 (H=)
3F	6.200	10F	26.500
4F	9.100	11F	29.400
5F	12.000	12F	32.300
6F	14.900	13F	35.200
7F	17.800	14F	38.100
8F	20.700	15F	41.000
9F	23.600	16F	43.900

楼层标高

三至十六层平面 1:100

注: 1.本图未注明者均同一层平面。